

First Day Morning Entry:

FDK - Adventure Playground

Grades 1 & 2 - Basketball Courts

Grades 3 - 5 - Wall around Tarmac


Grades 6 - 8 - Field

Dismissal

3:00 PM - FDK


3:02 PM - 6 - 8

3:15 PM - 1- 5

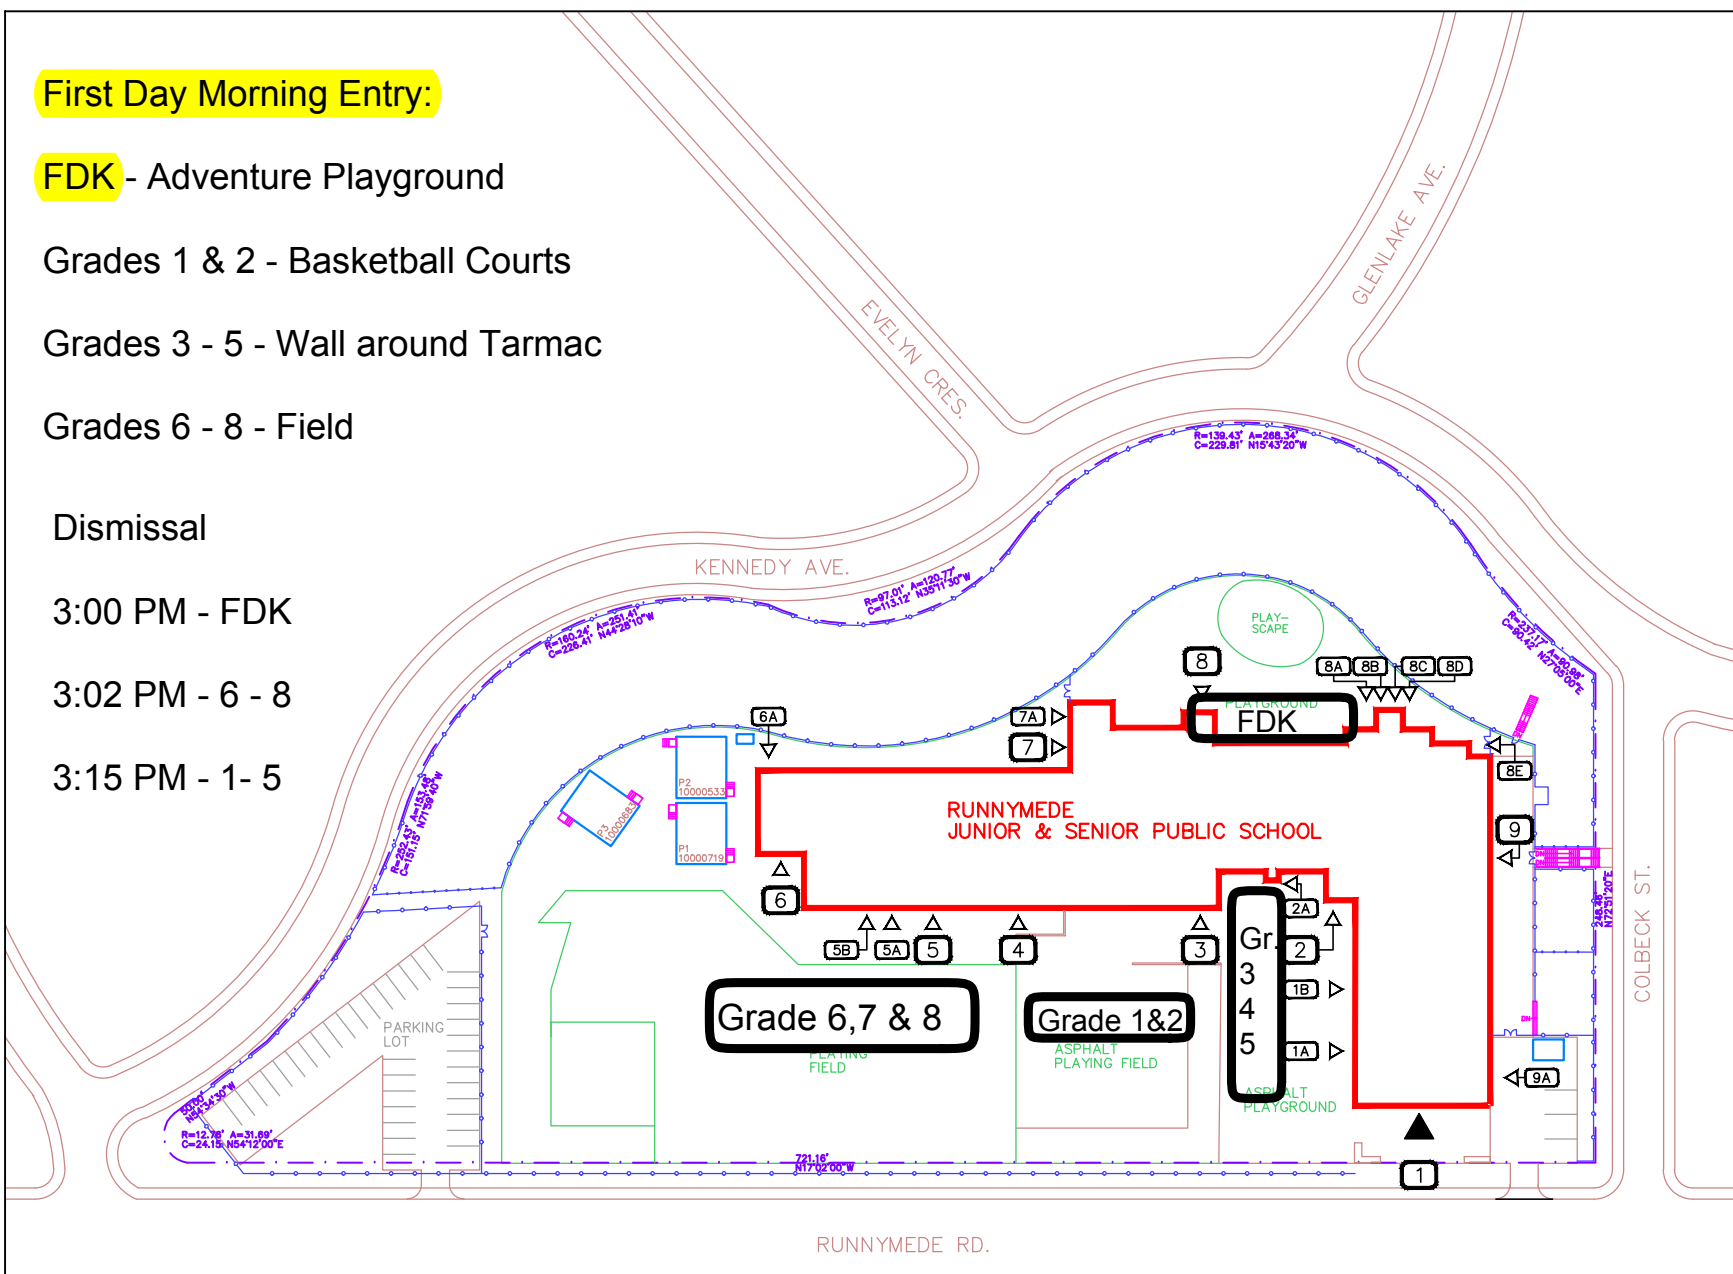

LEGEND:

- EX. DOOR LABEL **XXXX**
- MAIN ENTRANCE
- EXTERIOR DOOR

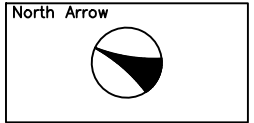

Facility Services

Toronto District School Board

Technical Services Division
Design & Construction Unit
15 Oakburn Cres. Toronto, Ontario M2N 2T5
t. 416-395-4588 / f. 416-395-9734

Facility
Runnymede Jr & Sr PS
Address
357 Runnymede Road
M6S 2Y7
TORONTO

Sheet Title
Site Plan

Facility # 0705	Last Update 15-07-30
---------------------------	--------------------------------

Meet Teacher at Location listed (8:35 am - 8:50 am)
Parents please be mindful of blocking entry lines
Please slow down in school zones and park in legal parking areas

